


Main Hall

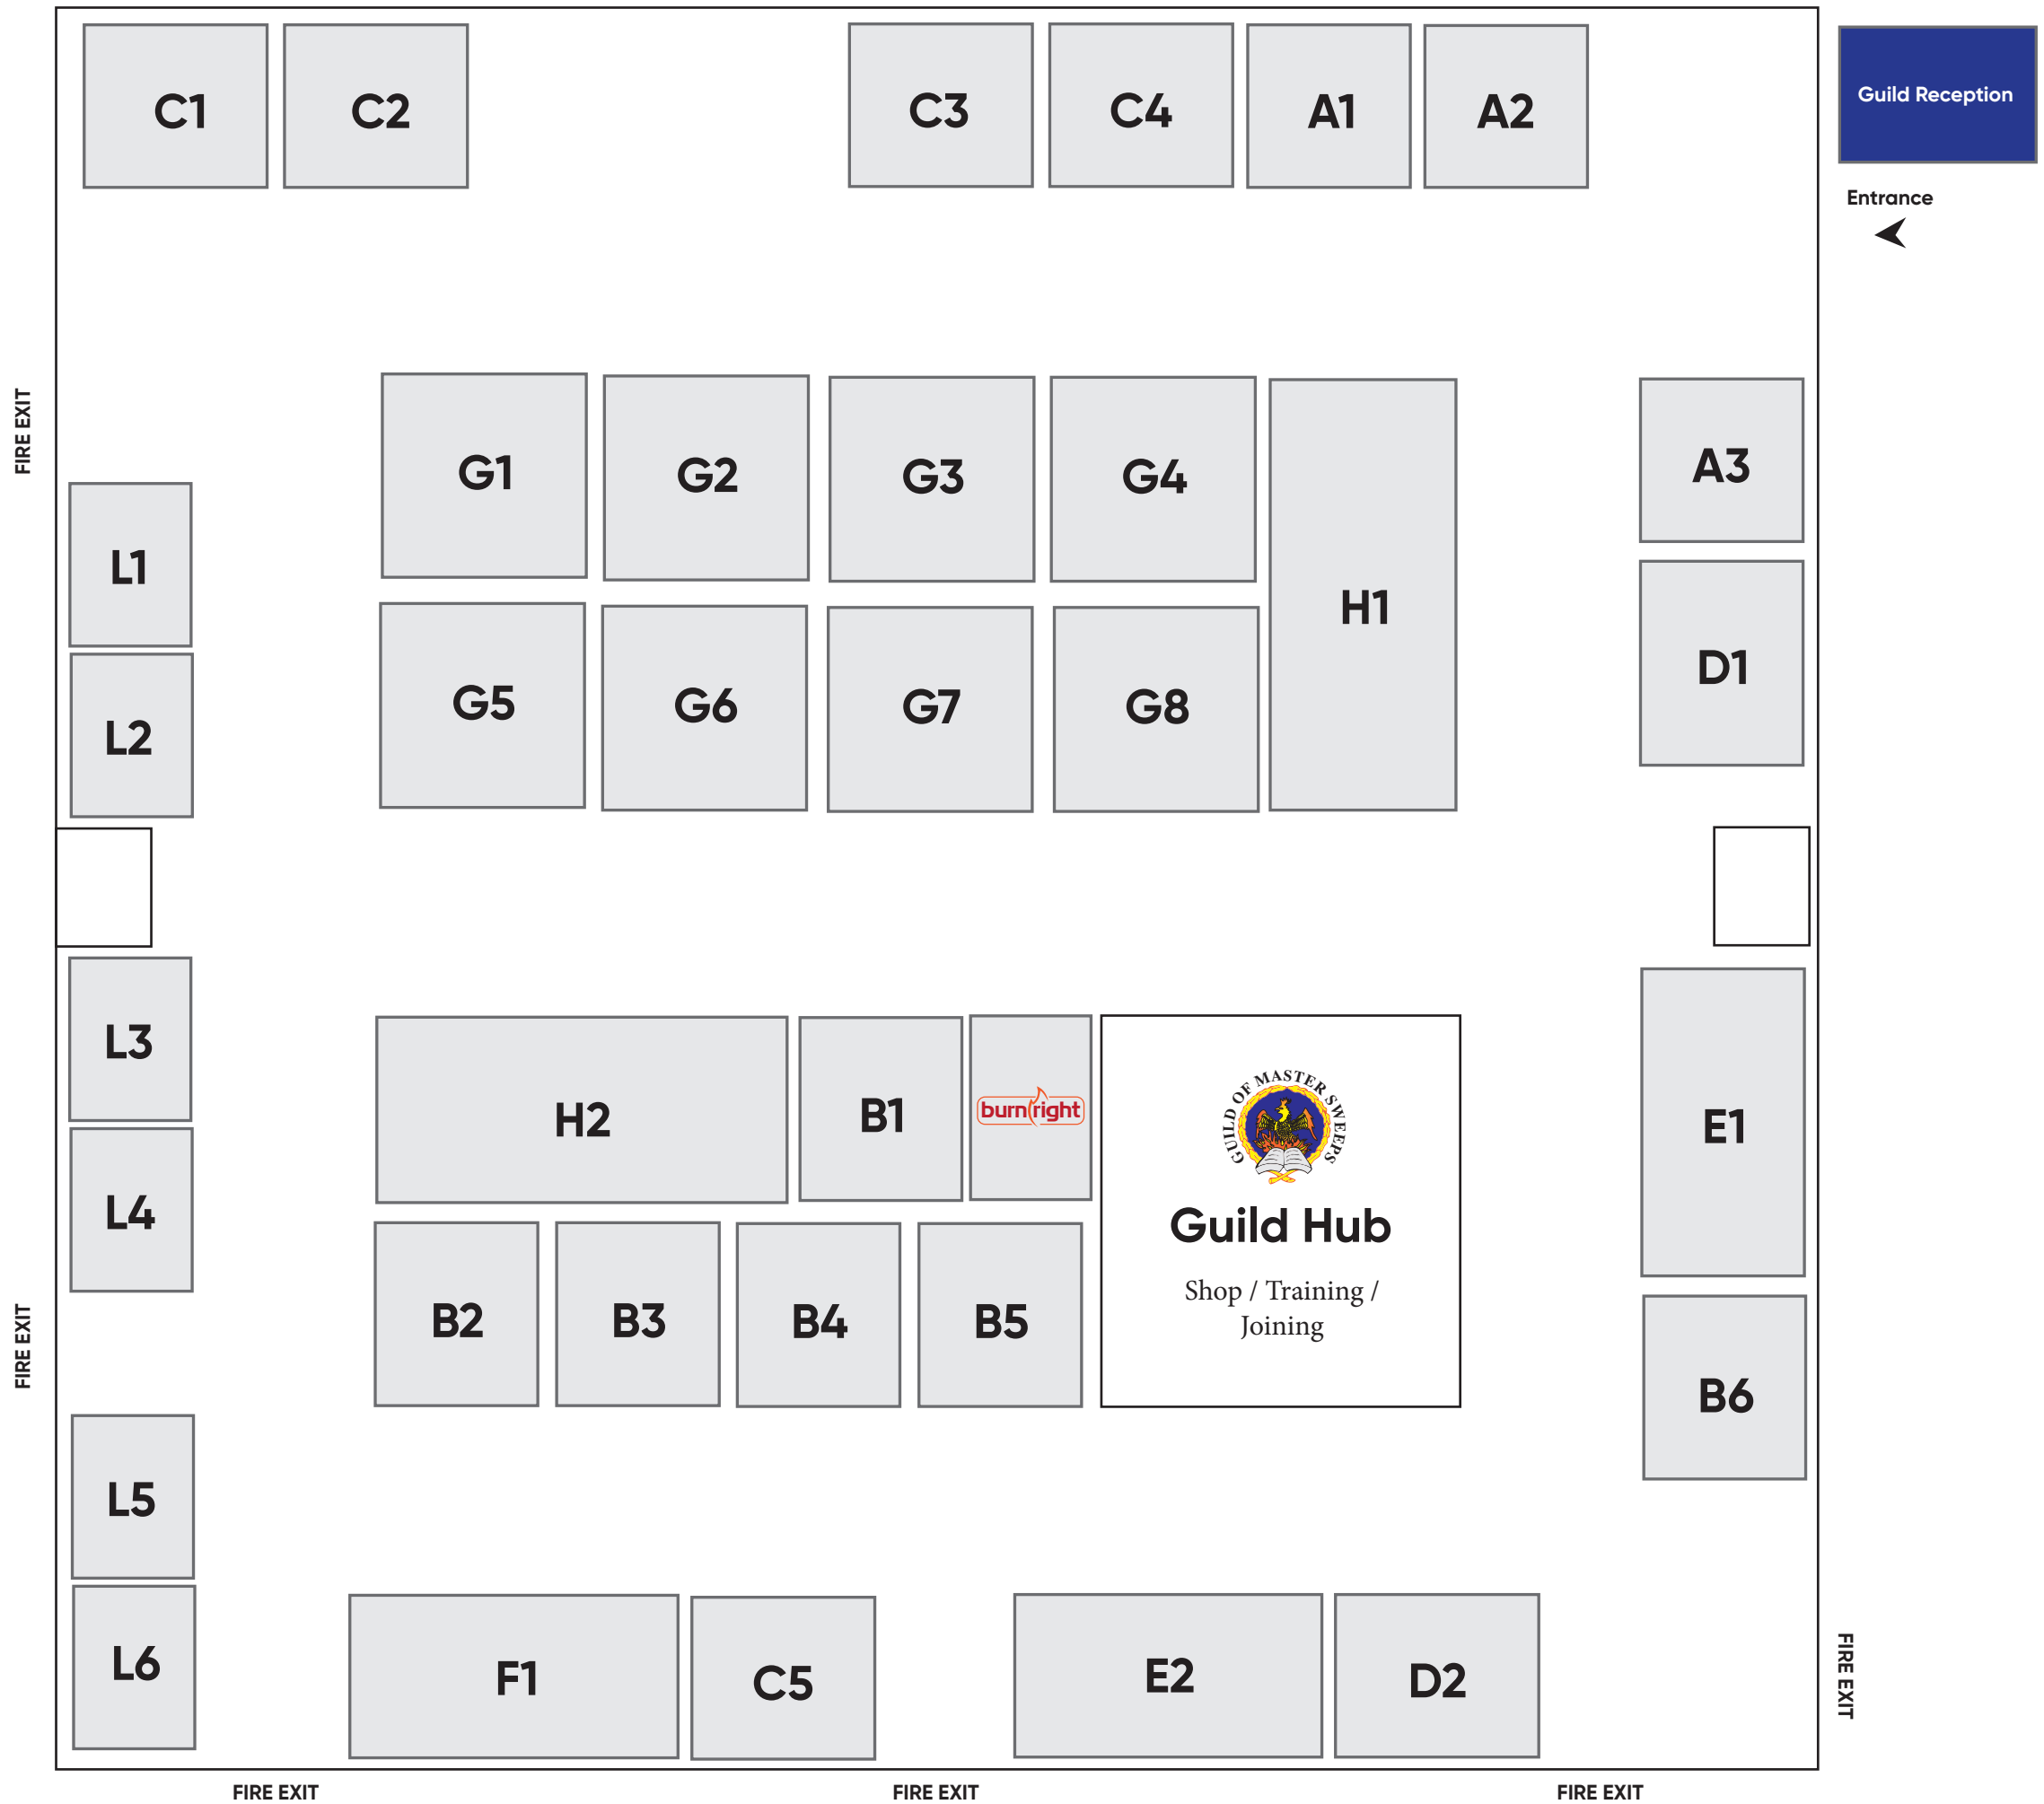

Stand Sizes
 A = 8ft x 8ft
 B = 8ft x 9ft
 C = 9ft x 8ft
 D = 8ft x 10ft

E = 8ft x 15ft
 F = 8ft x 16ft
 G = 10ft x 10ft
 H = 10ft x 20ft
 L = 8ft x 6ft